



EXISTING



SECTION

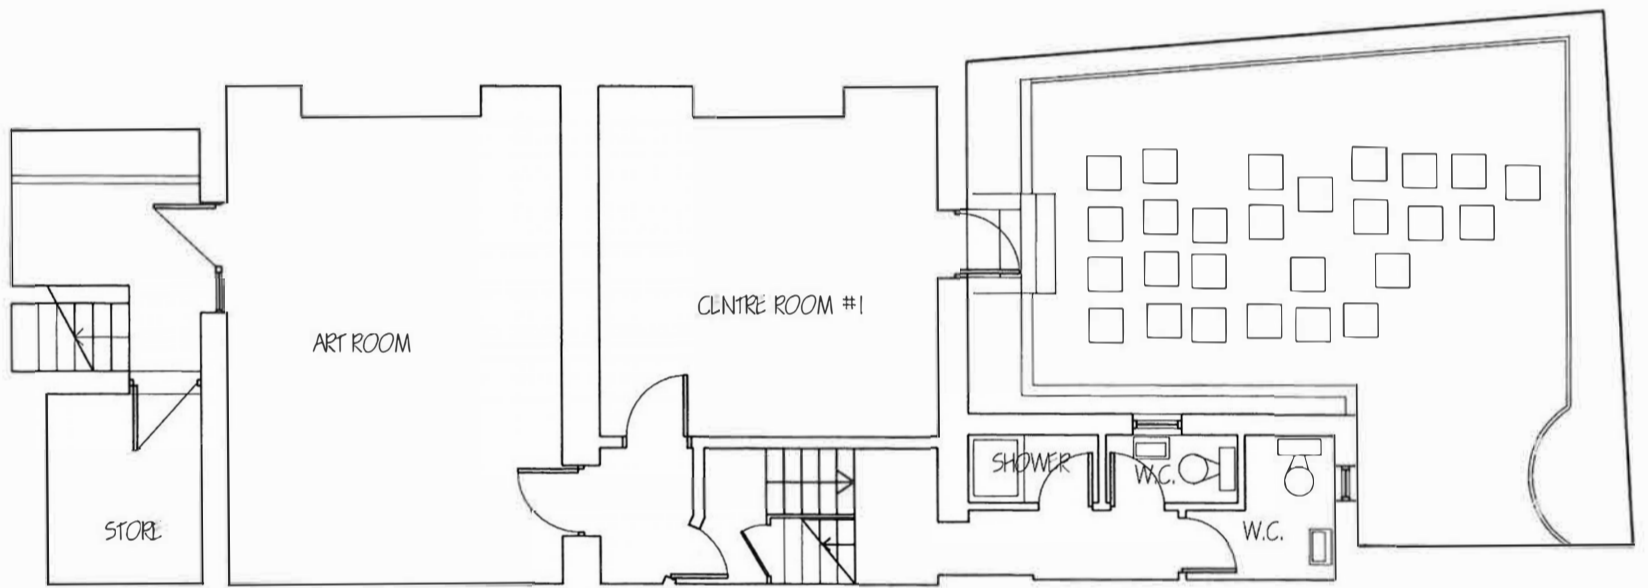

LOWER GROUND FLOOR

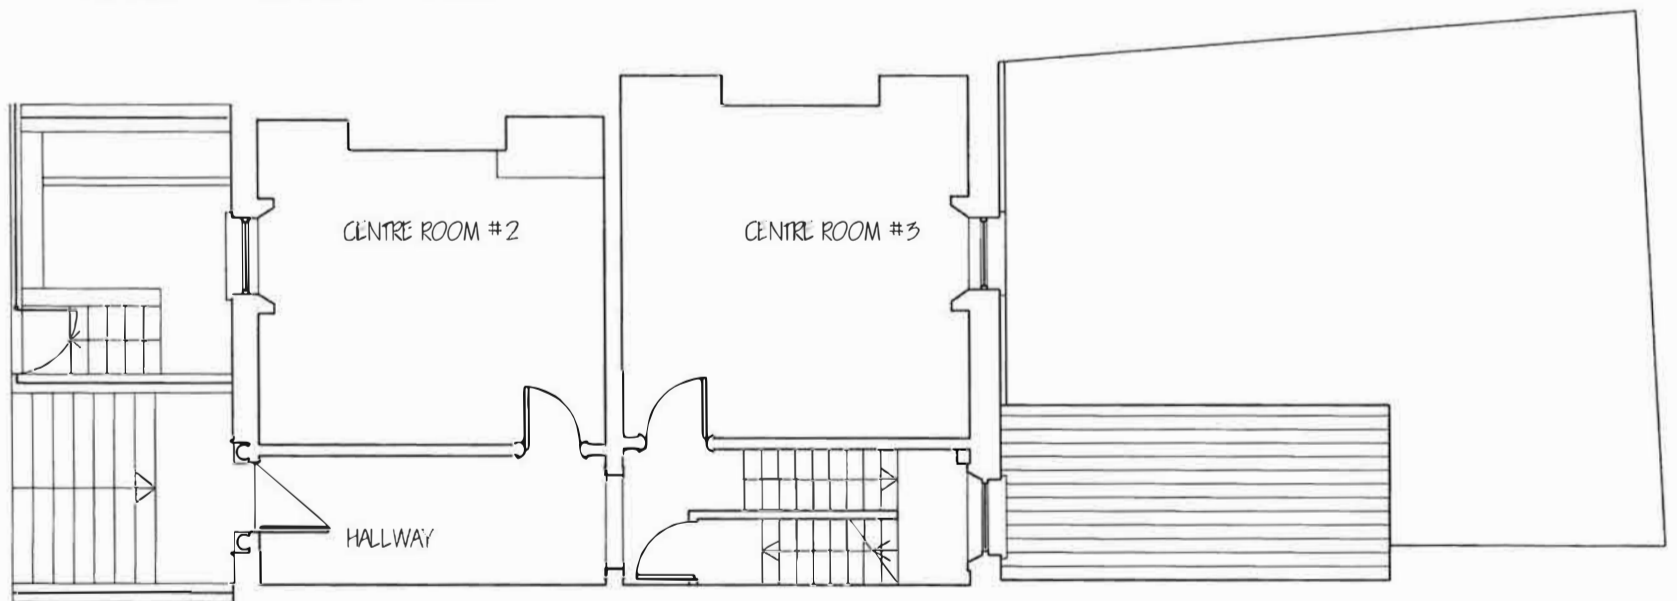

HALL FLOOR

Delahunty & Harley

ARCHITECTS DESIGNERS

122 MERRION ROAD BALLSBRIDGE DUBLIN 4
Telephone 01-2693325 - 2837972 Fax 01-283 7972

James A. Delahunty Dip. Arch.Sc.,M.R.I.A.I.
Joan Harley B.Des.

Job

At 57 PEARSE SQUARE

Title FLOOR PLANS - EXISTING


Client

Drawn : DF Date : 13.08.15 Scale : 1:100


Job No : 20198 Drg No : S-100




FIRST FLOOR

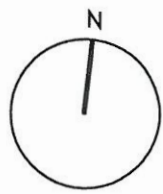


PROPOSED

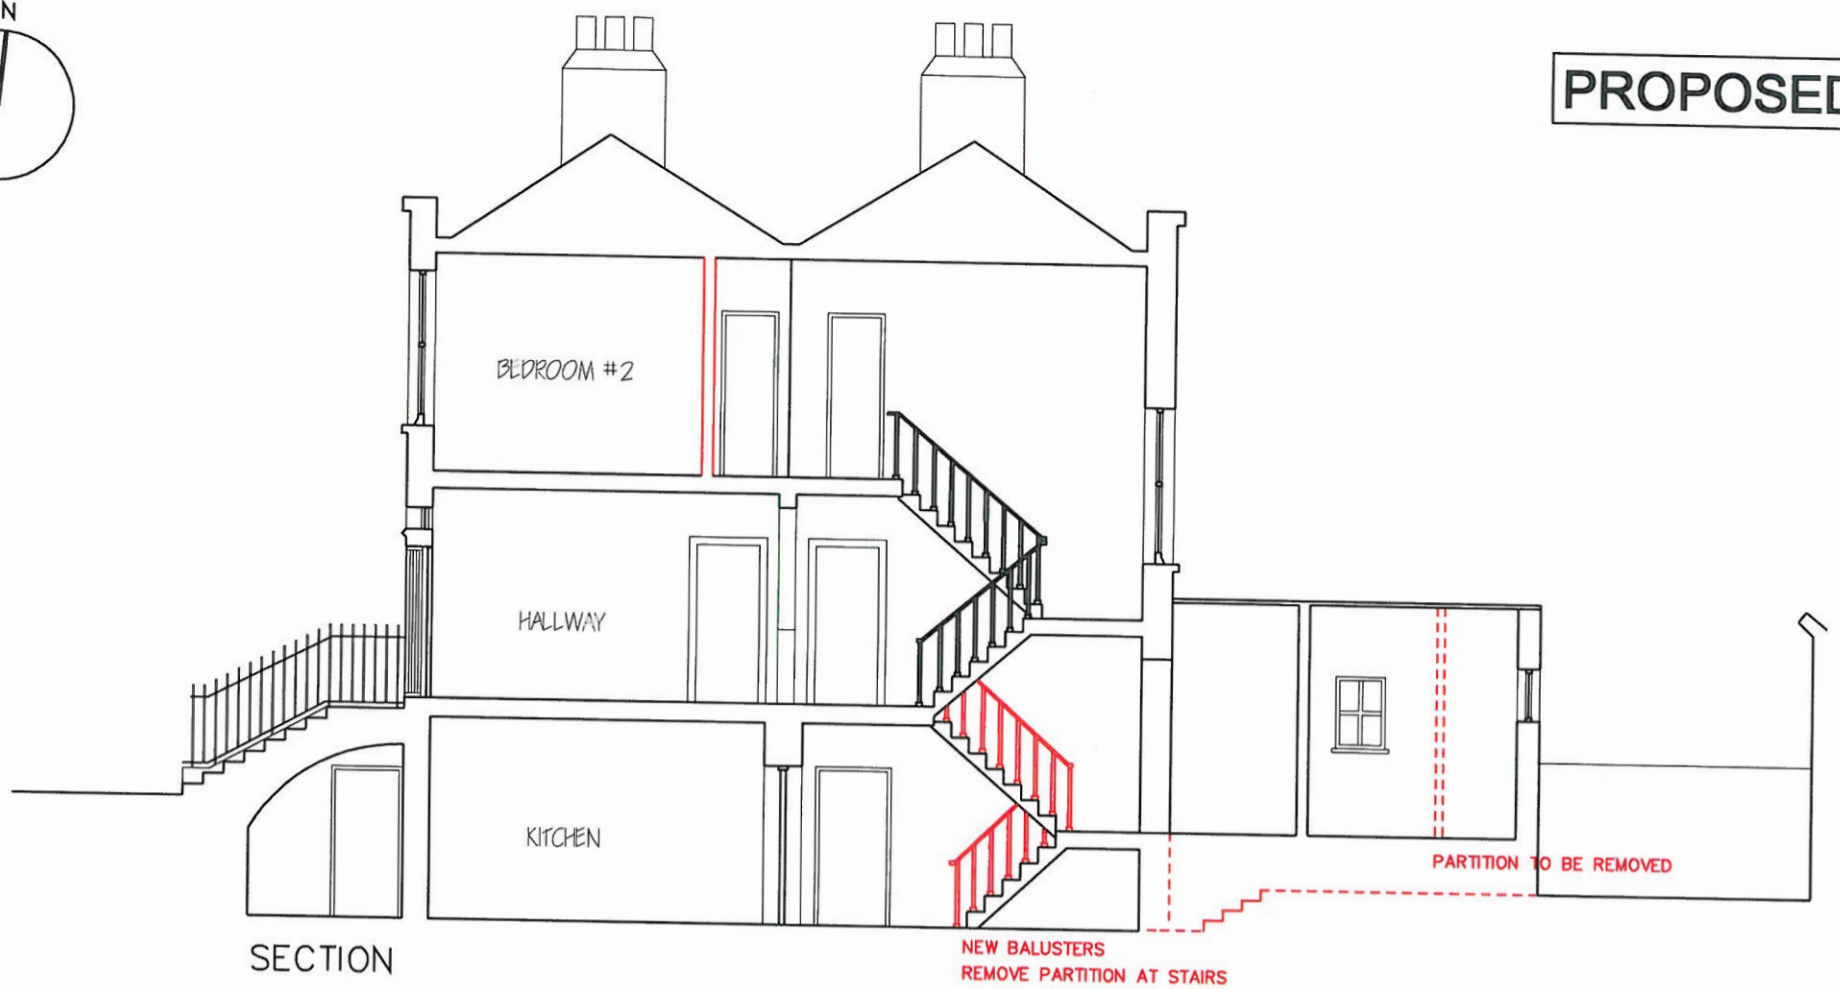


SECTION

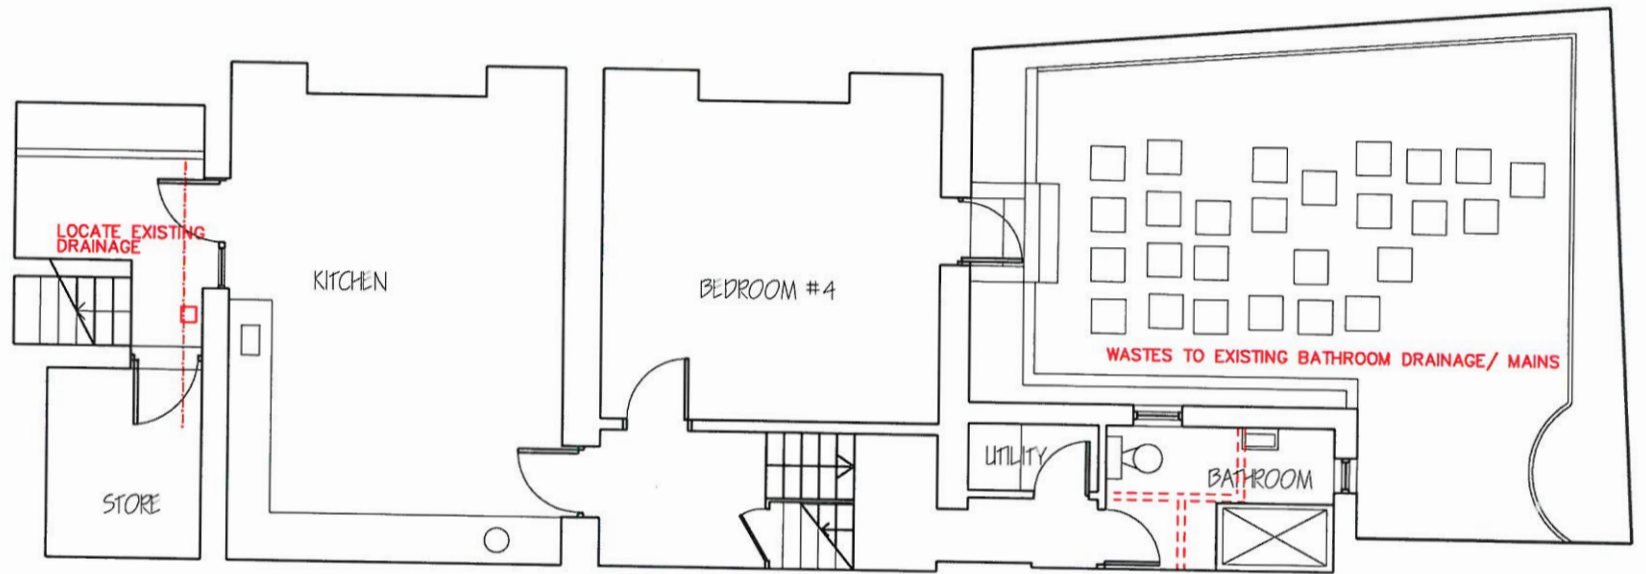

LOWER GROUND FLOOR

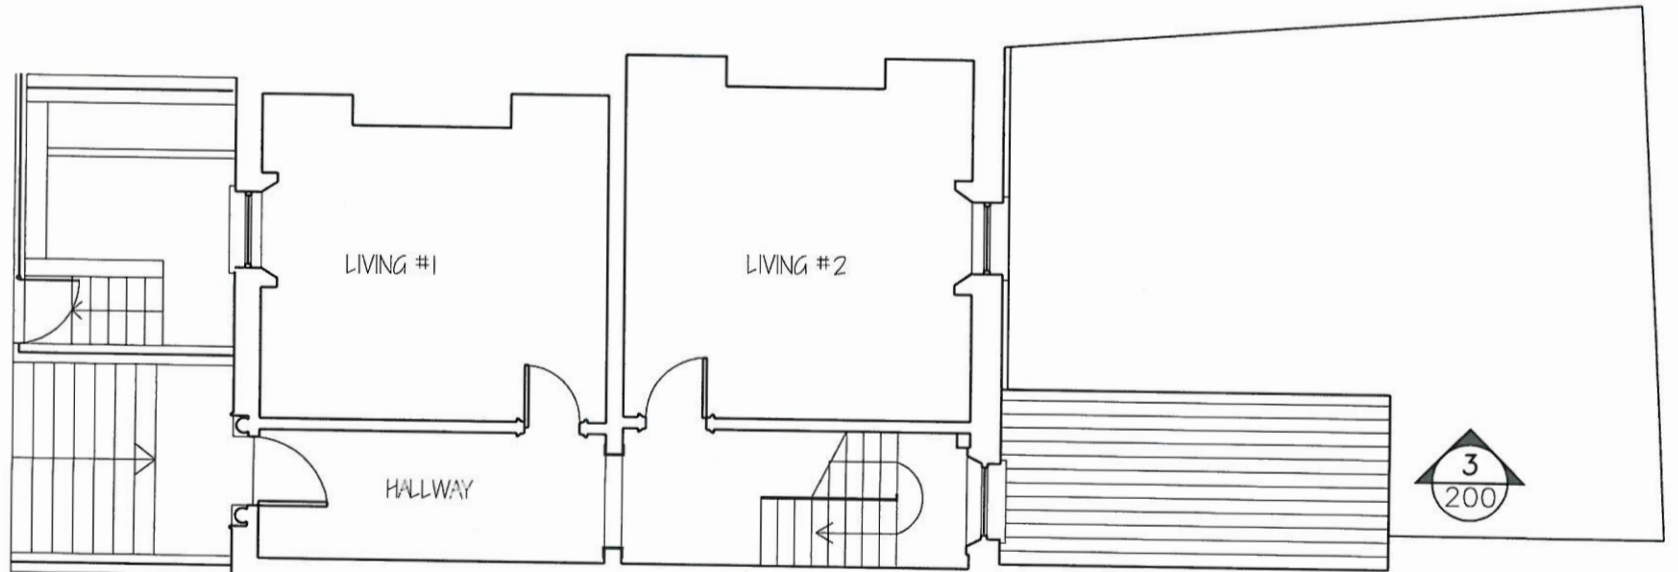

HALL FLOOR

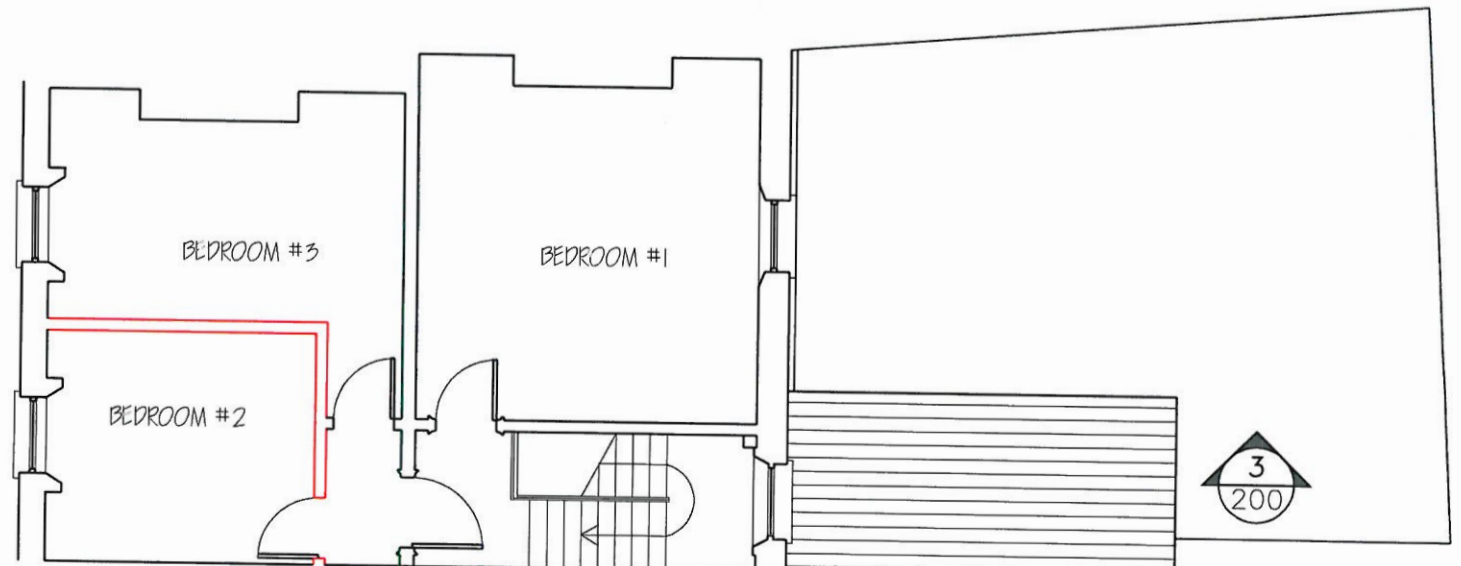

FIRST FLOOR

Delahunty & Harley

ARCHITECTS DESIGNERS

122 MERRION ROAD BALLSBRIDGE DUBLIN 4
Telephone 01-2693325 -2837972 Fax 01-283 7972

James A. Delahunty Dip. Arch.Sc.,M.R.I.A.I.
Joan Harley B.Des.

Job _____

At 57 PEARSE SQUARE

Title FLOOR PLANS - EXISTING

Client _____

Drawn :DF Date: 13:08:15 Scale: 1:100

Job No: 20198 Drg No: S-100