



TO LET


QUAYSIDE

SHOPPING CENTRE

WINE STREET | SLIGO

RETAIL AND OFFICE
OPPORTUNITIES



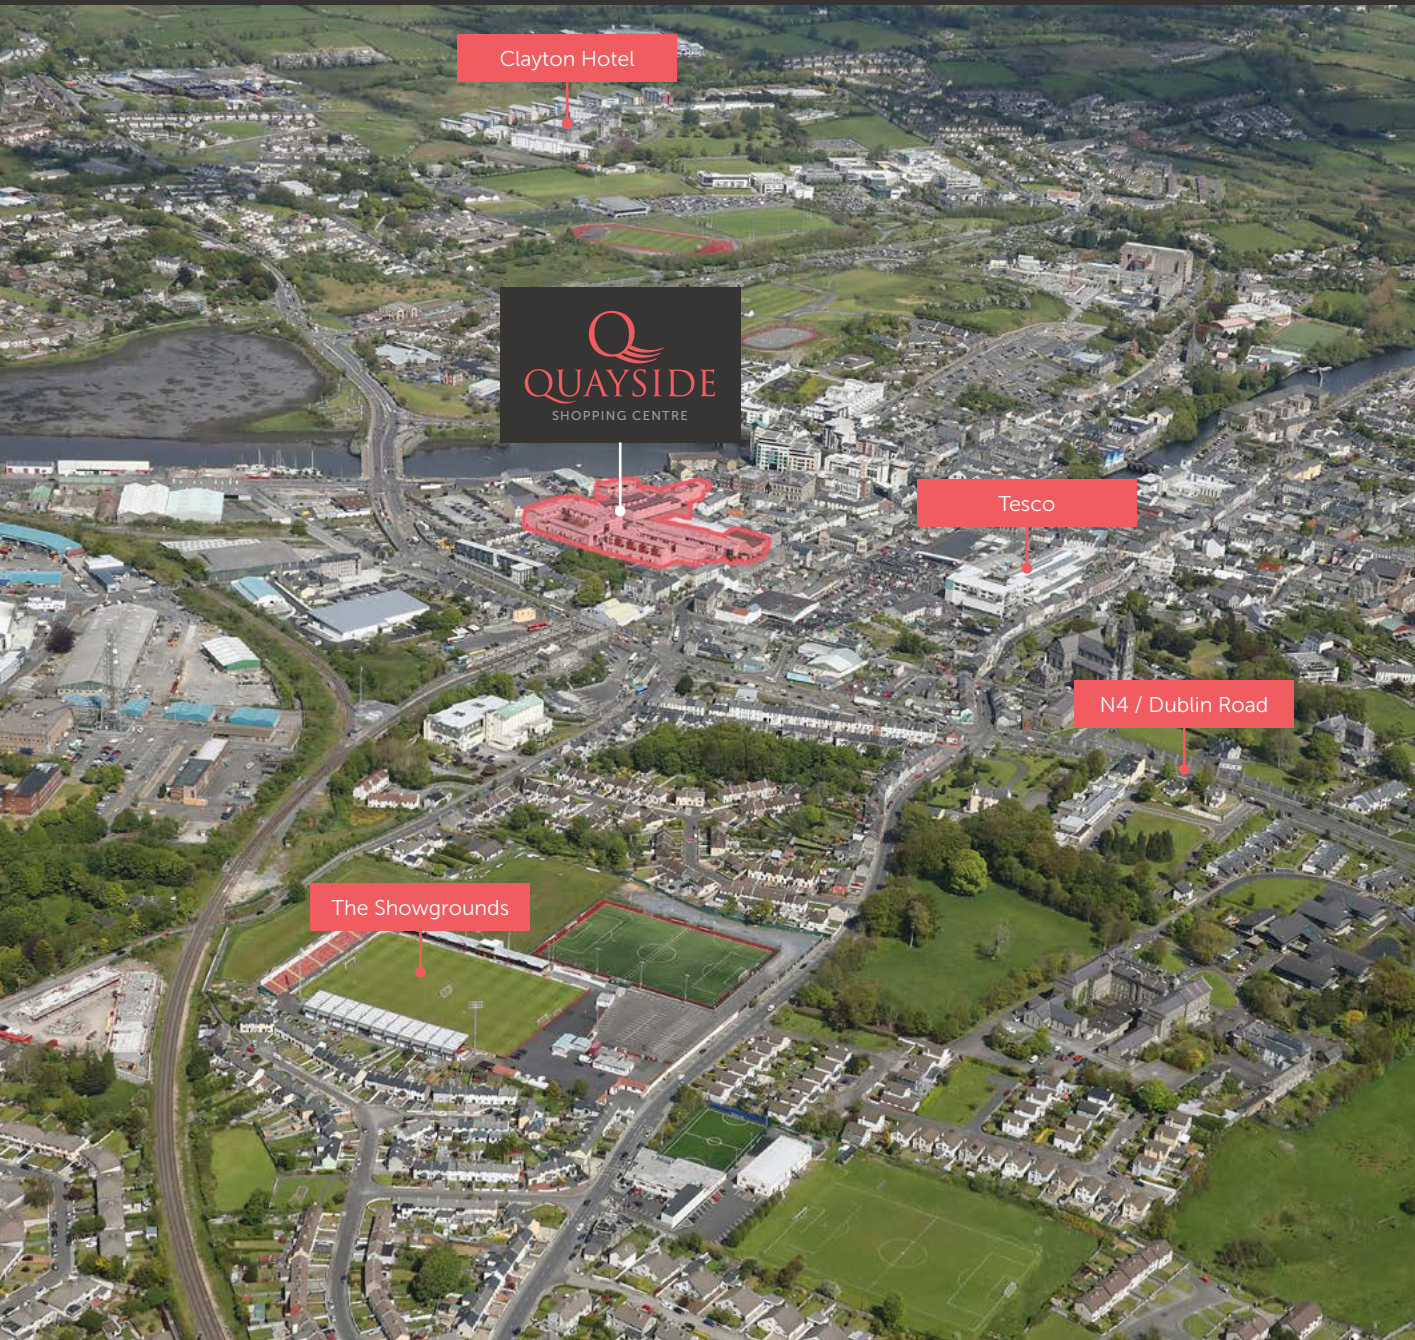

Clayton Hotel

Q
QUAYSIDE
SHOPPING CENTRE

Tesco

N4 / Dublin Road

The Showgrounds

QUAYSIDE

SHOPPING CENTRE



The North-West's **largest shopping centre** and leading retail destination



Over **120,000 sq.ft.** of commercial accommodation



Integrated multi storey car park with over **400 car spaces**



Excellent occupier line-up of **international** and **national** retailers



Superb location in the heart of Sligo Town

Location

Quayside Shopping Centre is situated in a prime position in the centre of Sligo Town, with direct access to the scheme from Quay Street and Wine Street respectively. This prime location offers occupiers the opportunity to locate their business in a thriving commercial hub.

The scheme benefits from excellent transport links with numerous bus routes and mainline rail within a short stroll of the centre. Quayside is serviced by a number of national primary routes including N17 (Galway) and N4 (Dublin) and is easily accessible from Ireland International Airport Knock which is within a 45 minute drive from Quayside Shopping Centre.

Sligo is a thriving and well established commercial town and is the largest centre of population in the North-West. The Town has been successful in attracting many National and International companies to locate their business here, corporate occupiers include; FBD, Abbott, Braun, Eir & Abbvie to name but a few.




Sligo is the main county town with a county **population of 65,357** (Census 2017)




Largest centre of population in the North-West



Catchment population of **105,800** with a catchment expenditure of **€1.6bn**



Serviced by a number of **national primary routes** including N17 (Galway) and N4 (Dublin)

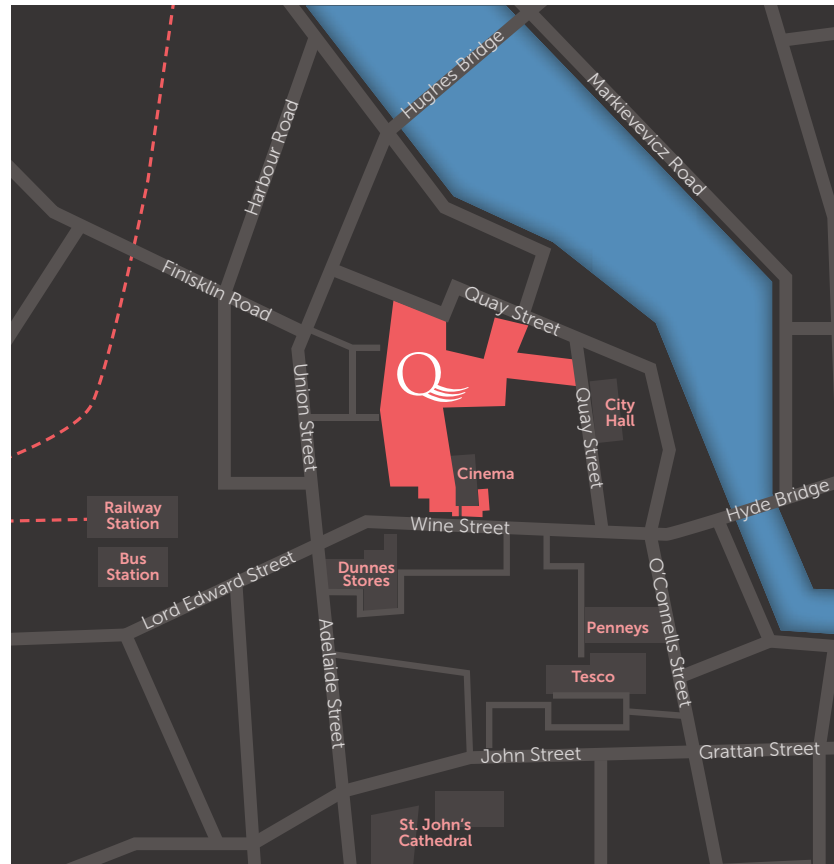


Great opportunity to be part of the North-West's **Leading Retail Destination**



Over **120,000 sq.ft.** of retail space in the core of Sligo Town

44

Retail units and integrated multi storey car park with over **400 car spaces**

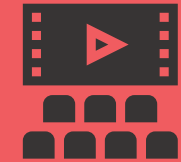

Adjacent to **12 screen Omniplex Cinema**

Strong occupier line up of International and National Retailers

next

T.K. MAXX

RIVER ISLAND

MONSOON

LIFE STYLE SPORTS

Specsavers


Dealz

eason

REGATTA GREAT OUTDOORS


...Plus many more key tenants

Floor Plan | Ground Floor

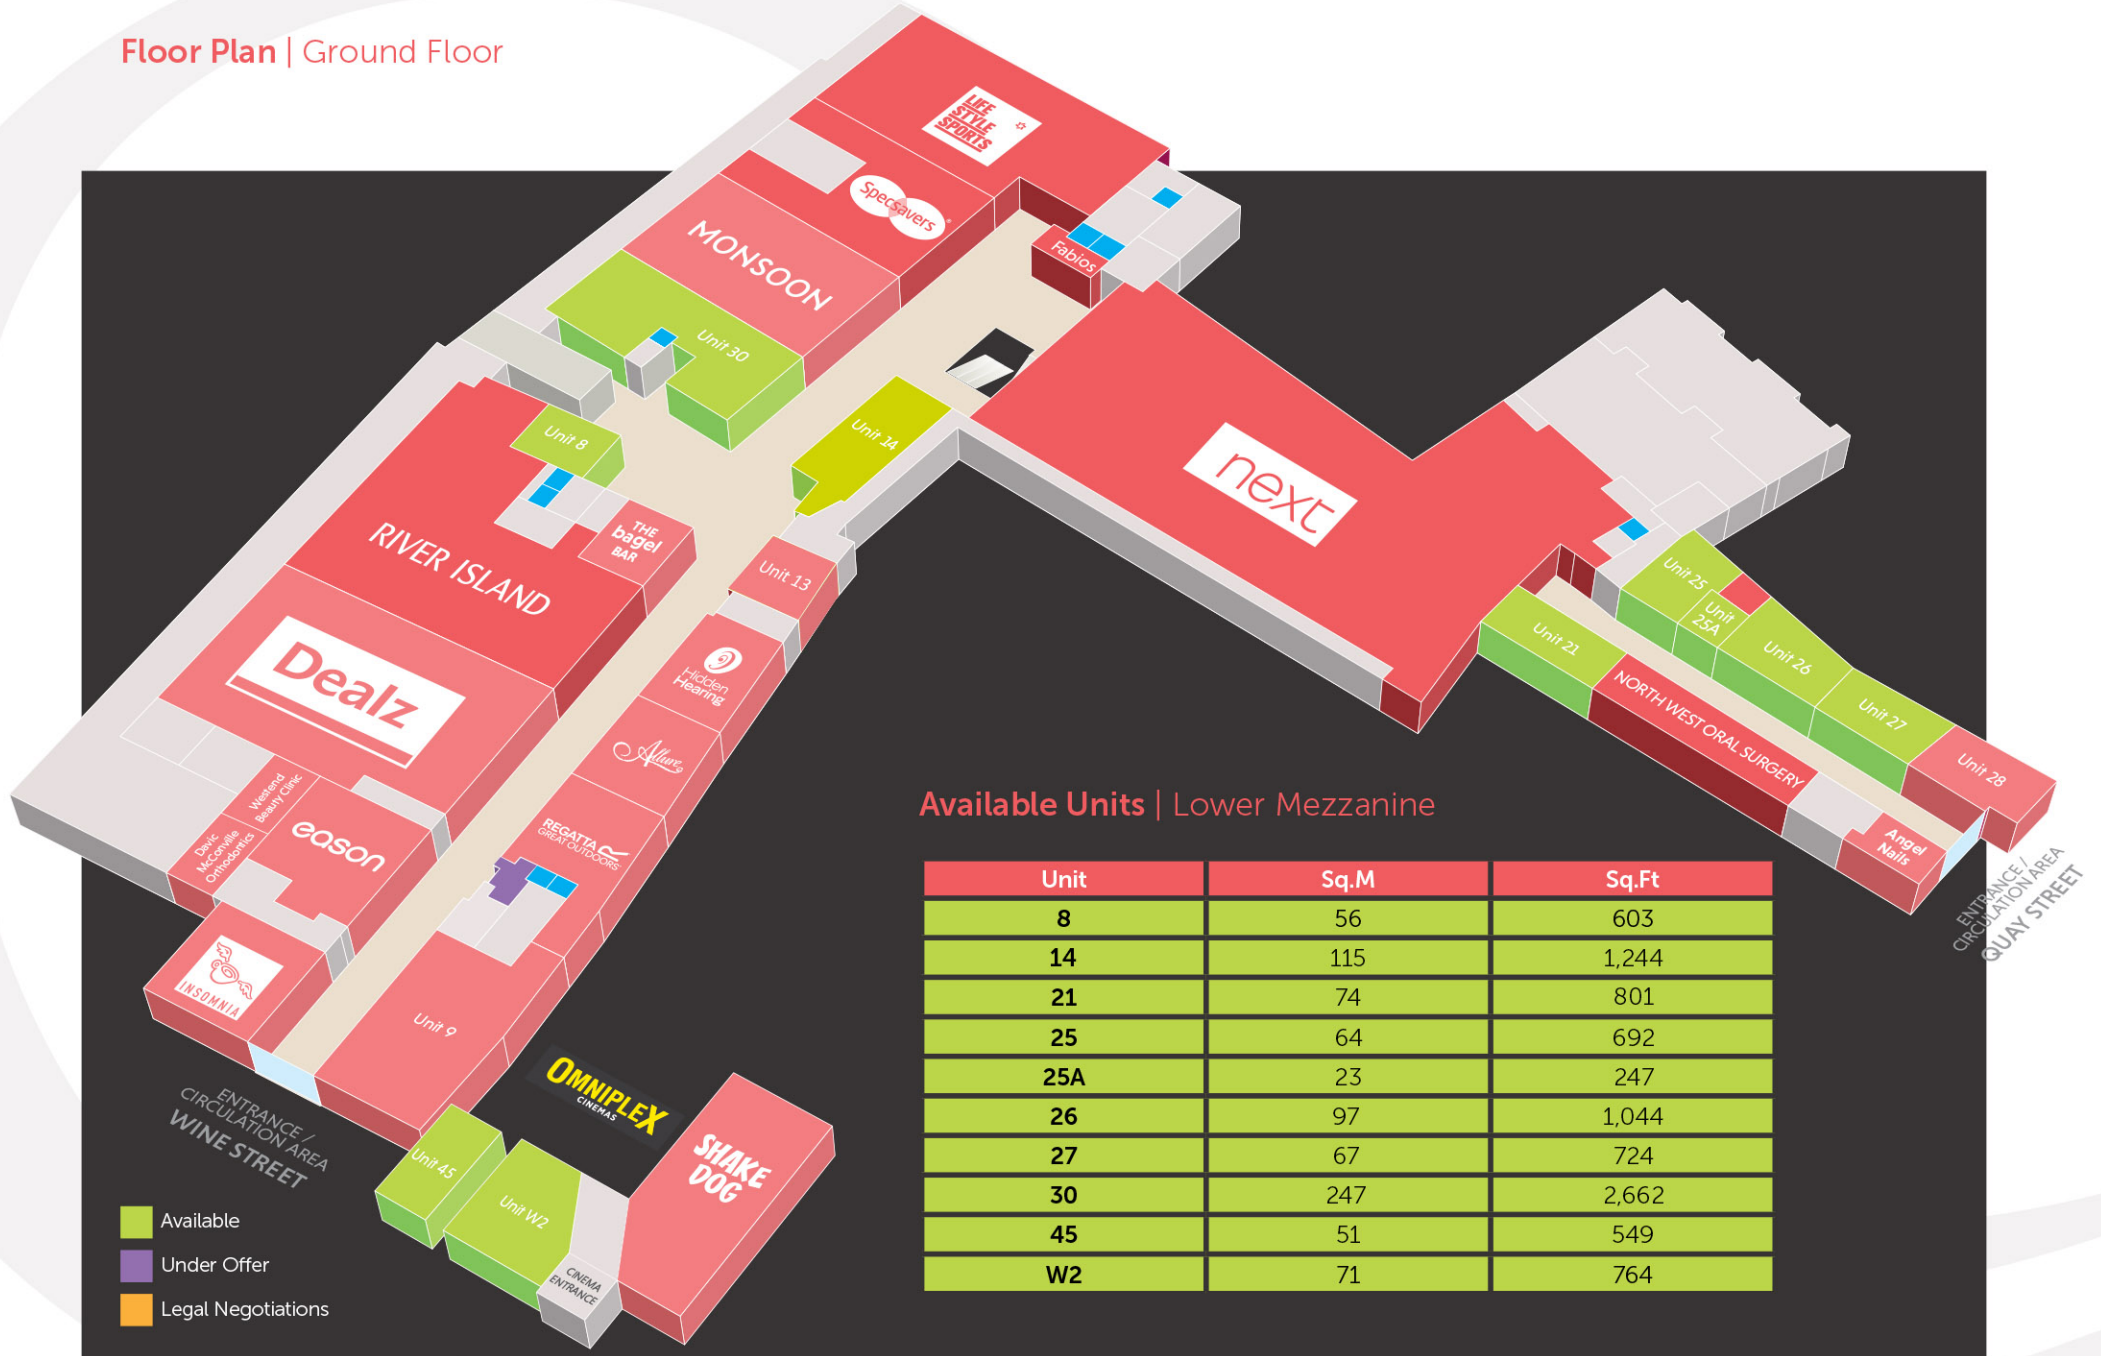

For illustration purposes only. Not to scale. Subject to variation.

Floor Plan | Lower Mezzanine

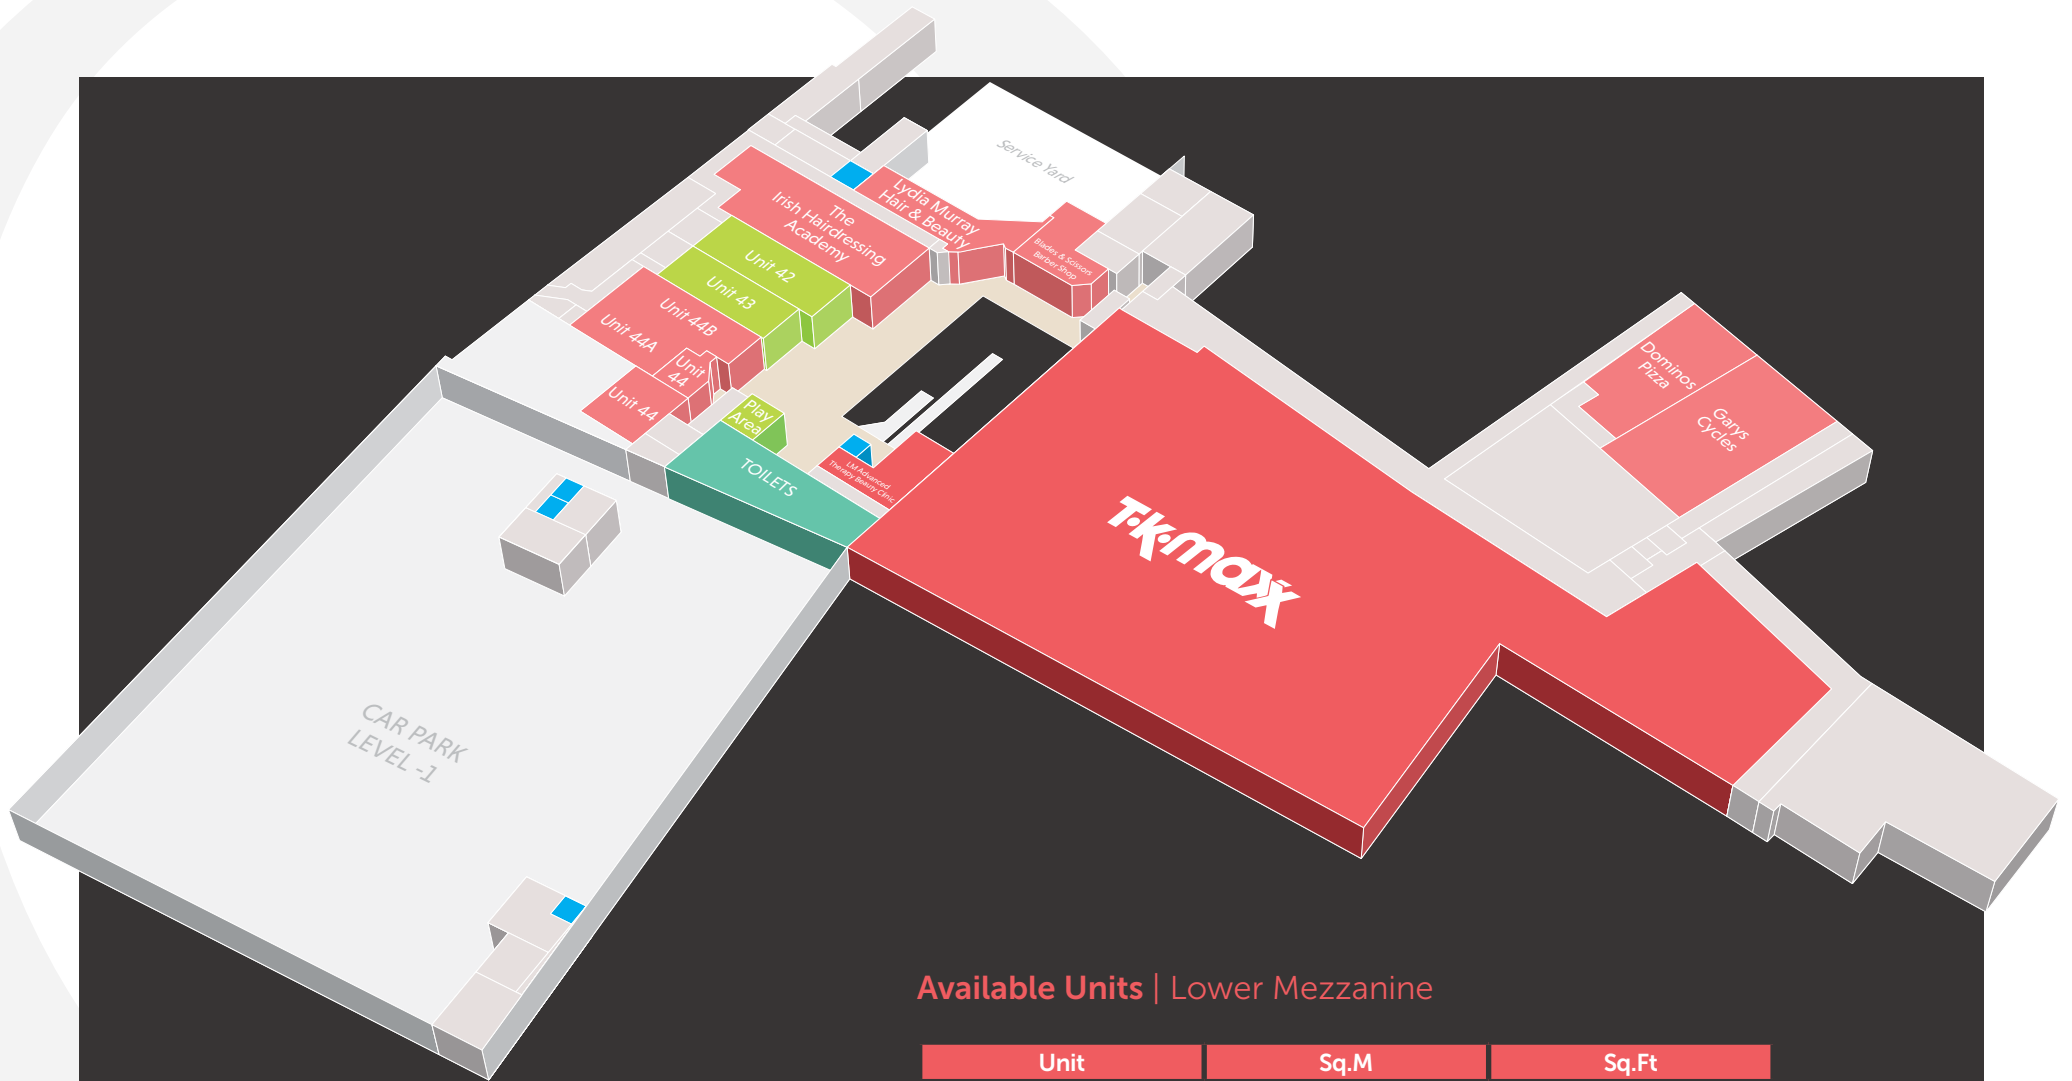


Available Units | Lower Mezzanine

Unit	Sq.M	Sq.Ft
42	100	1,076
43	89	958

- Available
- Under Offer
- Legal Negotiations

For illustration purposes only. Not to scale. Subject to variation.

Floor Plan | Lower Ground

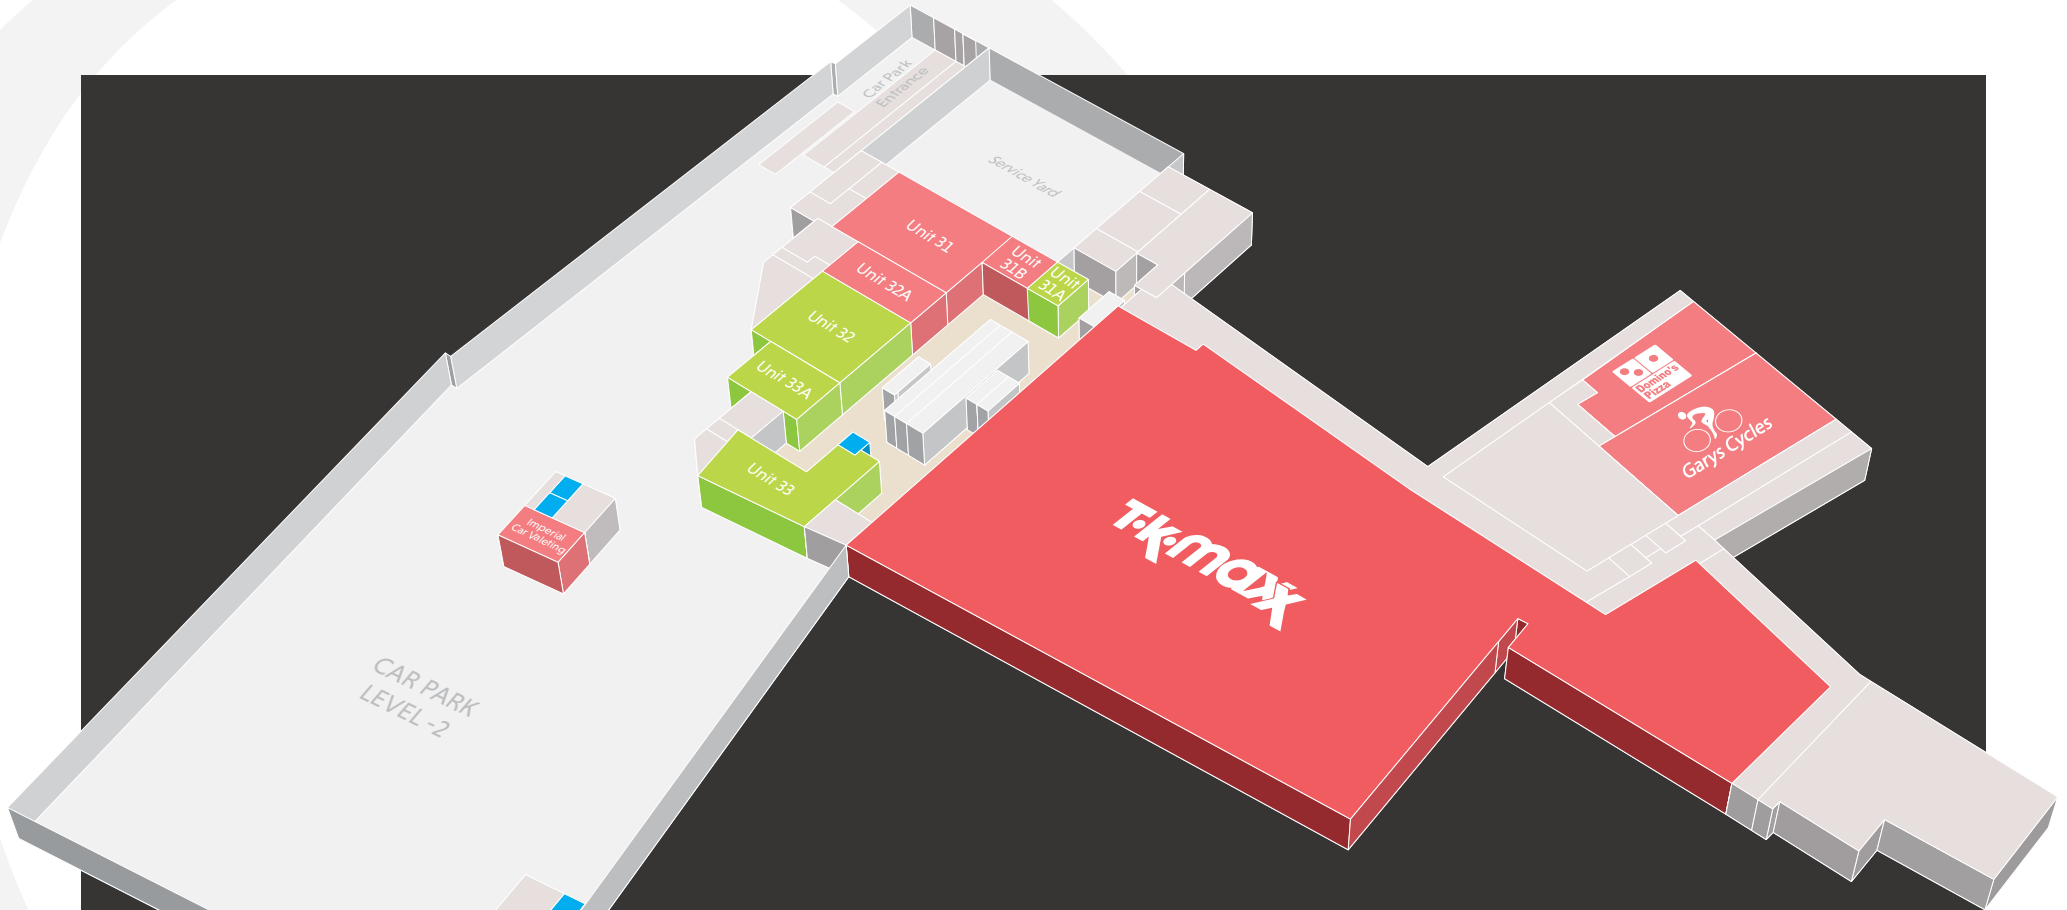

Available Units | Lower Mezzanine

Unit	Sq.M	Sq.Ft
31A	21	223
32	126	1,352
33A	55	597
33	114	1,230

- Available
- Under Offer
- Legal Negotiations

For illustration purposes only. Not to scale. Subject to variation.

The Offices

The six available office suites form part of the mixed-use development and are situated in various locations within Quayside Shopping Centre, accessed externally via Wine Street and Quay Street.

The units are presented in landlord specification with the exception of the Wine Street office, which is currently in shell and core condition. Whilst in office use, the accommodation is suitable for a variety of uses (S.P.P.)

Specification

Specification includes (Depending on Suite):

Perimeter trunking

Suspended ceilings

Storage heating

Mix of laminated wood & carpet flooring

Mix open plan with cellular offices

Stairwell access and/or lifts



Accommodation Schedule

Office	Sq.M.	Sq.Ft.
Office 2A	20	221
Office 2B	18	199
Office 2C	18	196
Office 2D	36	387
Office 12	99	1,071
Wine Street Unit	337	3,627



Agent



+353 1 6477900

bannon.ie

Hambleden House
19-26 Pembroke Street Lower
Dublin 2

oates breheny 

+353 71 9140404

obgproperty.ie

Millbrook House
John F Kennedy Parade
Abbeyquarter North
Sligo



SHOPPING CENTRE

Retail Enquiries

Darren Peavoy
dpeavoy@bannon.ie

David Munro
dmunro@bannon.ie

Tommy Breheny
tommy@obg.ie



OFFICES

Office Enquiries

Lucy Connolly
lconnolly@bannon.ie

Julia Halpenny
jhalpenny@bannon.ie

Rent

On application

Lease Term

Available on new lease terms

BER



Viewing

For further information and to arrange a viewing please contact sole agents

PSRA: 001830 / PSRA: 002521

These particulars are issued by Bannon on the understanding that any negotiations relating to the property are conducted through them. While every care is taken in preparing them, Bannon, for themselves and for the vendor/lessor whose agents they are, give notice that – (a) The particulars are set out as a general outline for guiding potential purchasers/ tenants and do not constitute any part of an offer or contract. (b) Any representation including descriptions, dimensions, references to condition, permissions or licences for uses or occupation, access and any other details are given in good faith and are believed to be correct, but any intending purchaser or tenant should not rely on them as statements or representations of fact but must satisfy themselves (at their own expense) as to their correctness. (c) Neither Bannon nor any of its employees have any authority to make or give any representations or warranty in relation to the property. All maps are produced by permission of the Ordnance Survey Ireland Licence No. AU00470011 ©Government of Ireland.

Brochure design by  avalanche design